

TECHNICAL DRAWING PACKAGE EXTRACTS

Design visuals

- # Ceiling layout, construction and co-ordination with existing services
- # Fire Curtain detailing

YOUR LONDON AIRPORT
Gatwick


The Green Room (Staff Restaurant) North Terminal Gatwick Airport

Original creative design provided by EVCS consultant with subsequent visualisation and development drawings for approvals and construction produced by Steve Turner



TECHNICAL DRAWING PACKAGE EXTRACTS

- # Design visuals
- # Ceiling layout, construction and co-ordination with existing services
- # Fire Curtain detailing

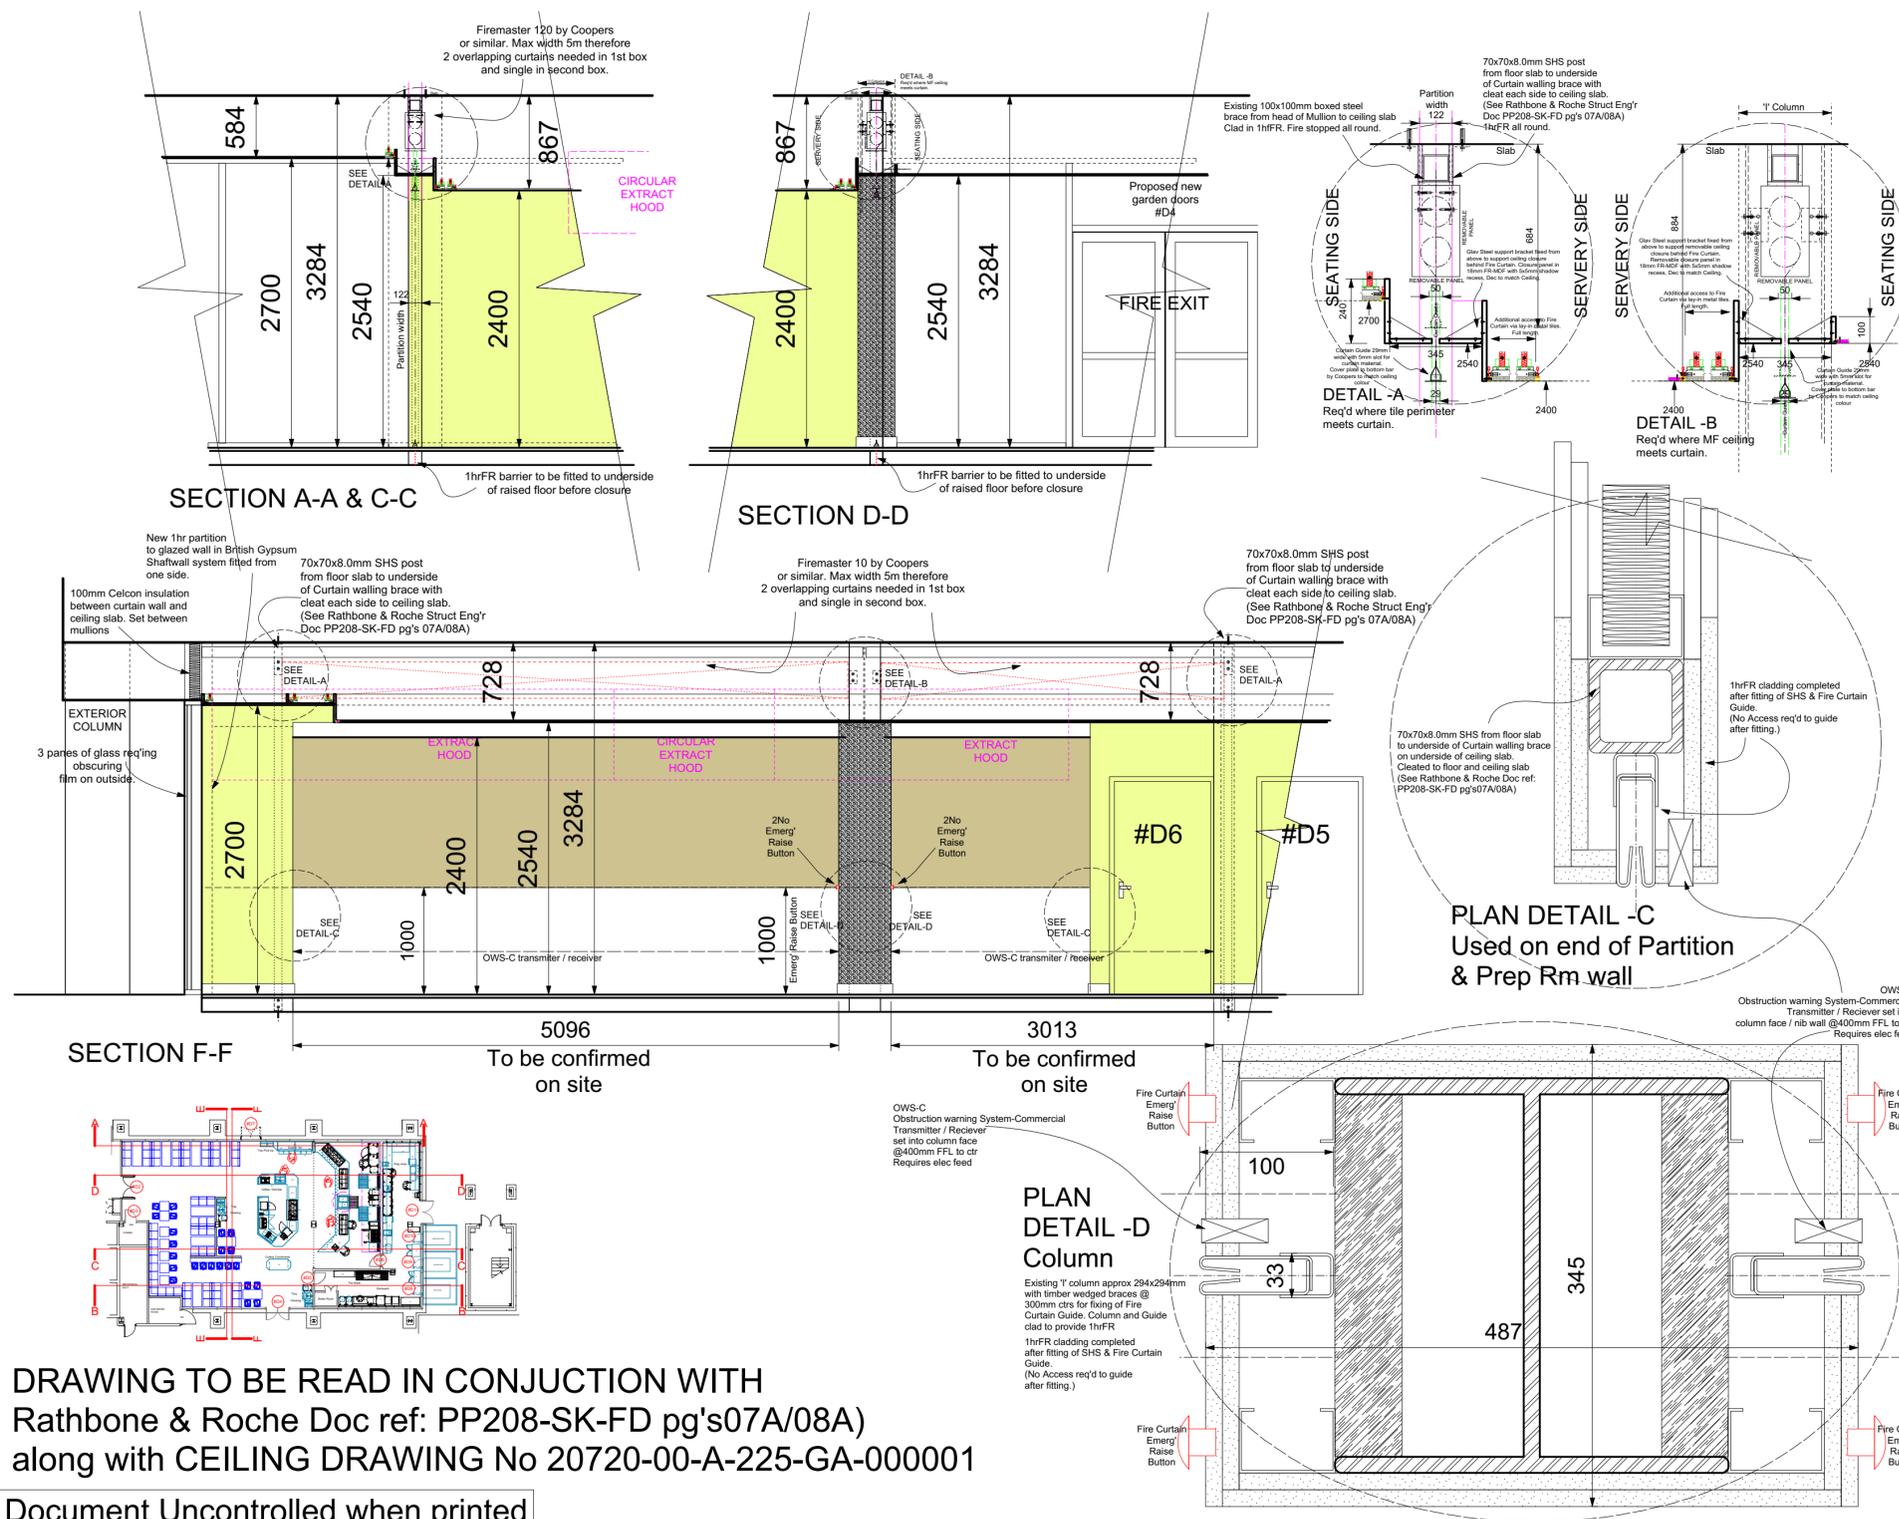

DRAWING TO BE READ IN CONJUNCTION WITH Rathbone & Roche Doc ref: PP208-SK-FD pg's 07A/08A) along with CEILING DRAWING No 20720-00-A-225-GA-000001

Document Uncontrolled when printed

SAFETY, HEALTH AND ENVIRONMENTAL INFORMATION In addition to the hazards/risks normally associated with the types of work detailed on this drawing, note the following: CONSTRUCTION MAINTENANCE/CLEANING DECOMMISSIONING/DEMOLITION It is assumed that all works will be carried out by a competent contractor working, where appropriate, to an approved method statement.	
Project Name: Jubilee House NT Staff Restaurant Location: Gatwick Airport Drawing Title: FIRE CURTAIN / WALL INTERFACE DETAILS Drawing No: 300-96 Originator's Job No: 0174-20 Drawing Date: 19-8-12 Drawing Status: Drawn By: S.Turner Checked By: S.Turner Approved By: S.Turner Scale: 1:10/25 Reason for Issue: info only Location-Level Discipline System/Status Code Type-Unique Number: 20720-00-A-200-DE-000002 Revision: D	A.A. Langridge Limited 27 Trinity Lane Crawley West Sussex RH10 9AJ Tel: (01293) 560133 Fax: (01293) 560533 E-mail: info@aa-langridge.com YOUR LONDON AIRPORT Gatwick Project Name: Jubilee House NT Staff Restaurant Drawing Title: FIRE CURTAIN / WALL INTERFACE DETAILS Drawing No: 300-96 Originator's Job No: 0174-20 Drawing Date: 19-8-12 Drawing Status: Drawn By: S.Turner Checked By: S.Turner Approved By: S.Turner Scale: 1:10/25 Reason for Issue: info only Location-Level Discipline System/Status Code Type-Unique Number: 20720-00-A-200-DE-000002 Revision: D